


# Killarney 16 Estate Site

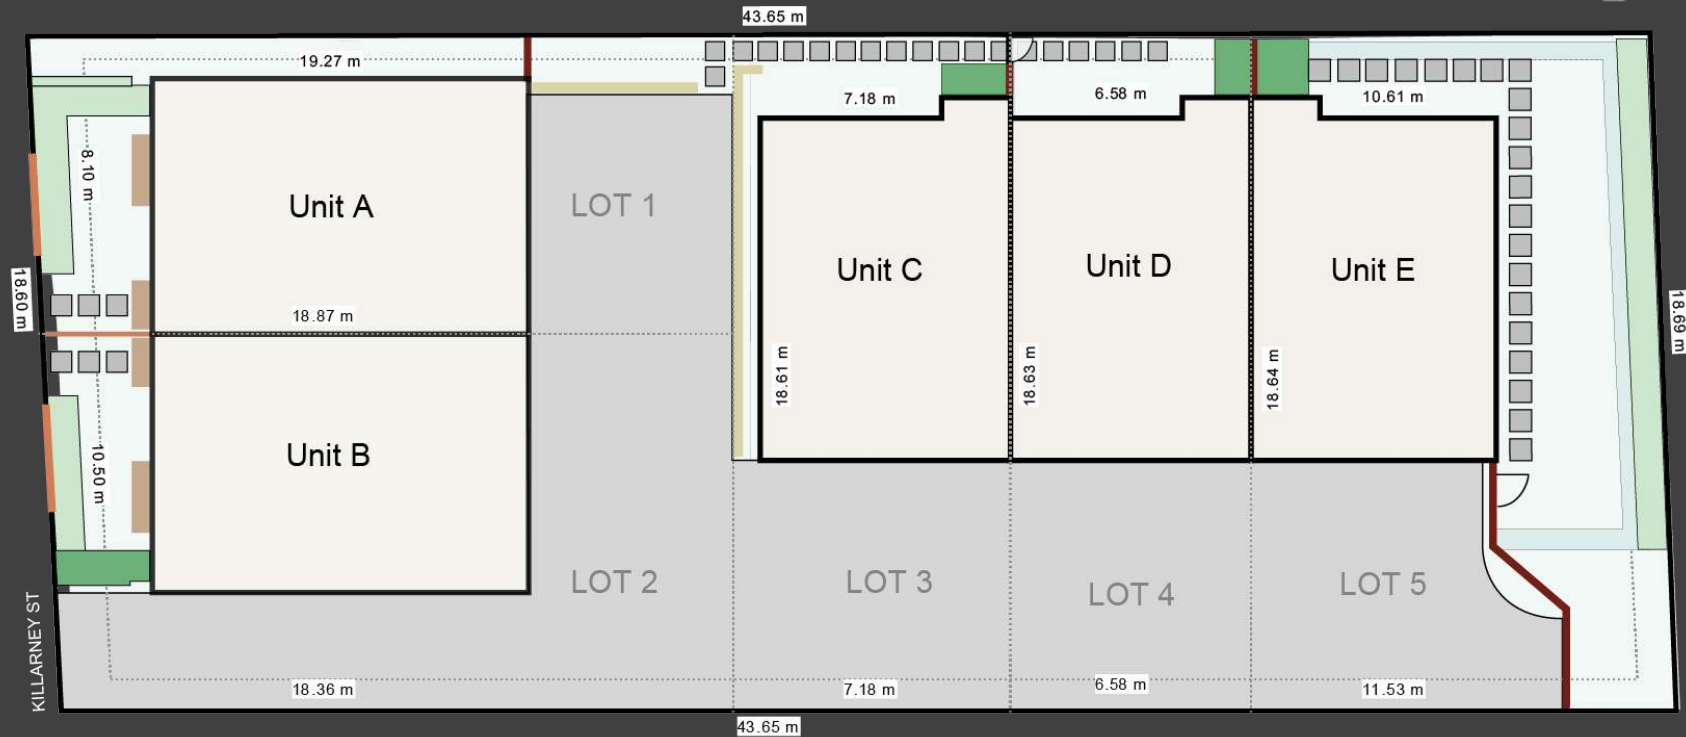


UNIT	LAND AREA*	FLOOR AREA*	BEDROOMS	BATHROOMS	GARAGING
A	161	237	4	3.5	2
B	199	239	4	3.5	2
C	123	239	4	3.5	2
D	123	250	4	3.5	2
E	207	239	4	3.5	2

## 16 Killarney Street, Takapuna, Auckland


The illustrated floor plans are for marketing purposes and not to scale. Measurements are taken from the widest points of each room, are indicative only and are in metres. Exterior elements are not in position. Plans should not be relied on. Interested parties should make and reply on their enquires.

# Ground Floor

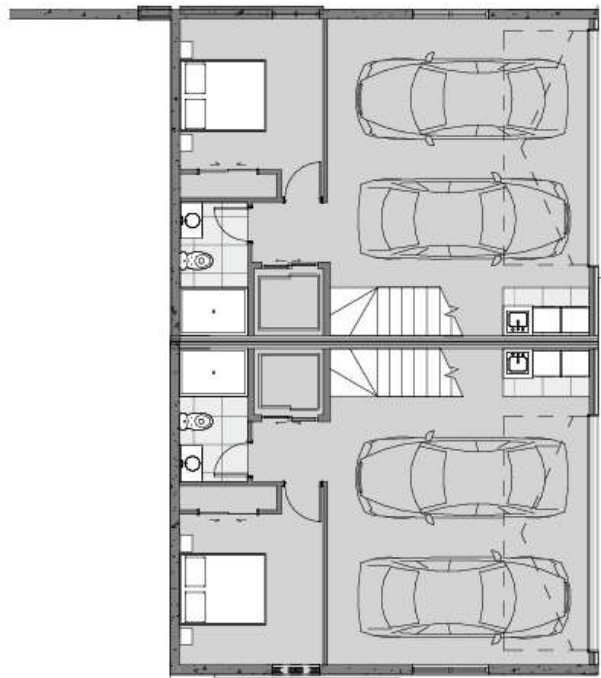

**A**

**B**

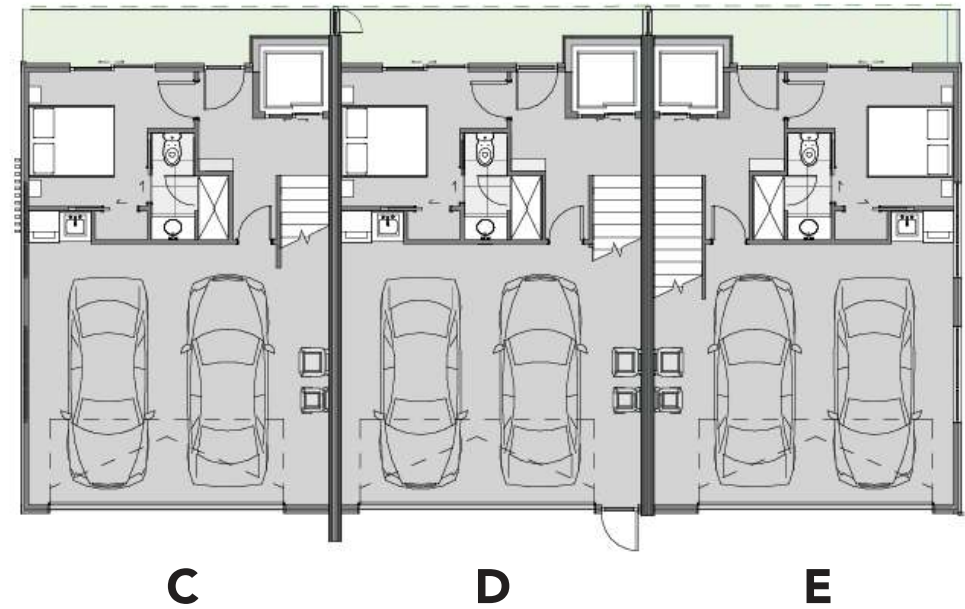

**C**

**D**



**E**

16 Killarney Street, Takapuna, Auckland

The illustrated floor plans are for marketing purposes and not to scale. Measurements are taken from the widest points of each room, are indicative only and are in metres. Exterior elements are not in position. Plans should not be relied on. Interested parties should make and reply on their enquires.

[www.mtvictoriaproperty.com](http://www.mtvictoriaproperty.com)

# Level 1

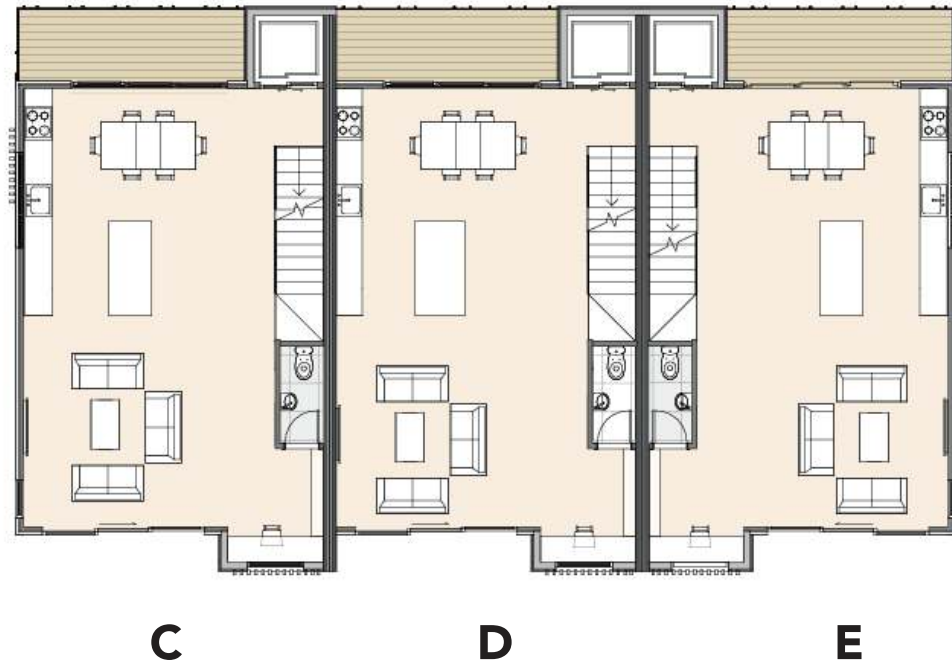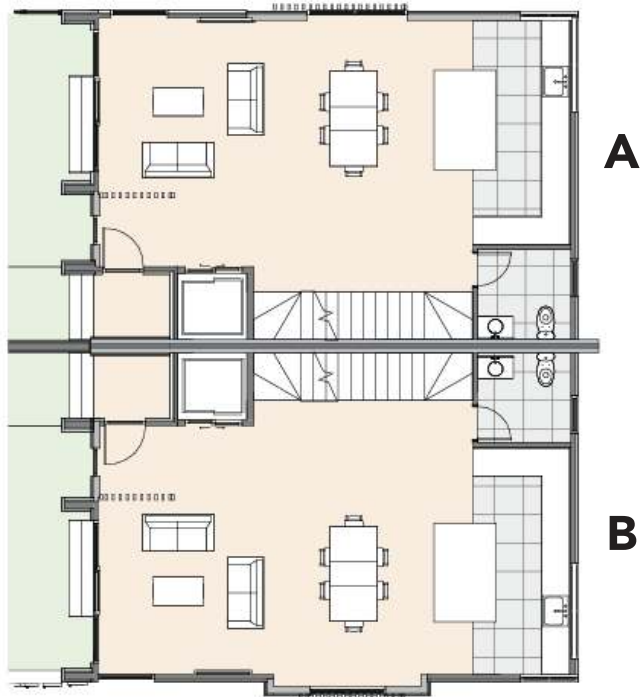


## 16 Killarney Street, Takapuna, Auckland

The illustrated floor plans are for marketing purposes and not to scale. Measurements are taken from the widest points of each room, are indicative only and are in metres. Exterior elements are not in position. Plans should not be relied on. Interested parties should make and reply on their enquires.


[www.mtvictoriaproperty.com](http://www.mtvictoriaproperty.com)

# Level 2

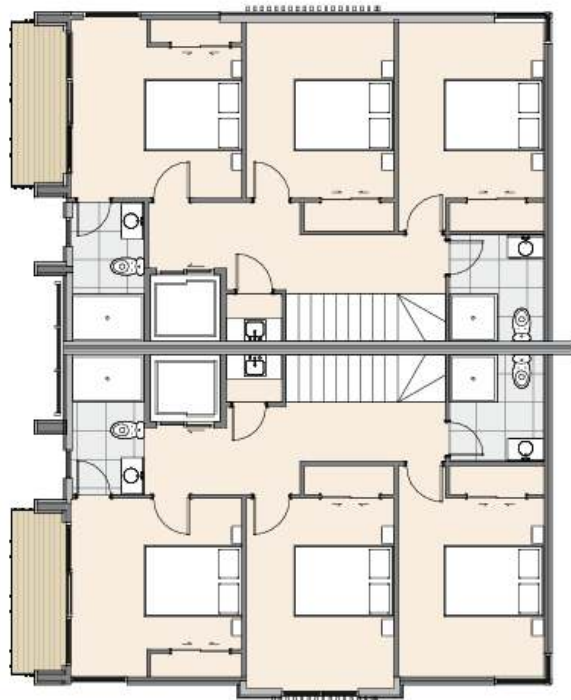

**A**

**B**

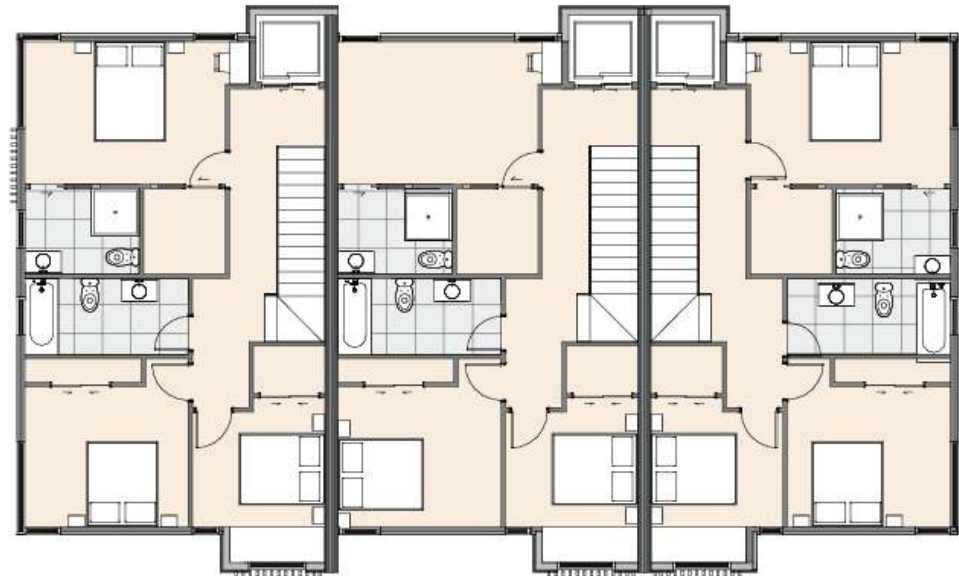

**C**

**D**


**E**

16 Killarney Street, Takapuna, Auckland

The illustrated floor plans are for marketing purposes and not to scale. Measurements are taken from the widest points of each room, are indicative only and are in metres. Exterior elements are not in position. Plans should not be relied on. Interested parties should make and reply on their enquires.


[www.mtvictoriaproperty.com](http://www.mtvictoriaproperty.com)

# Top Plate Floor

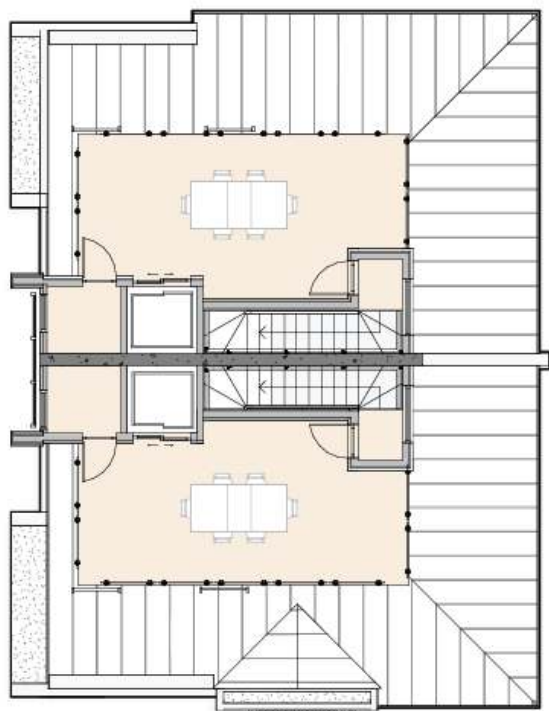

A

B

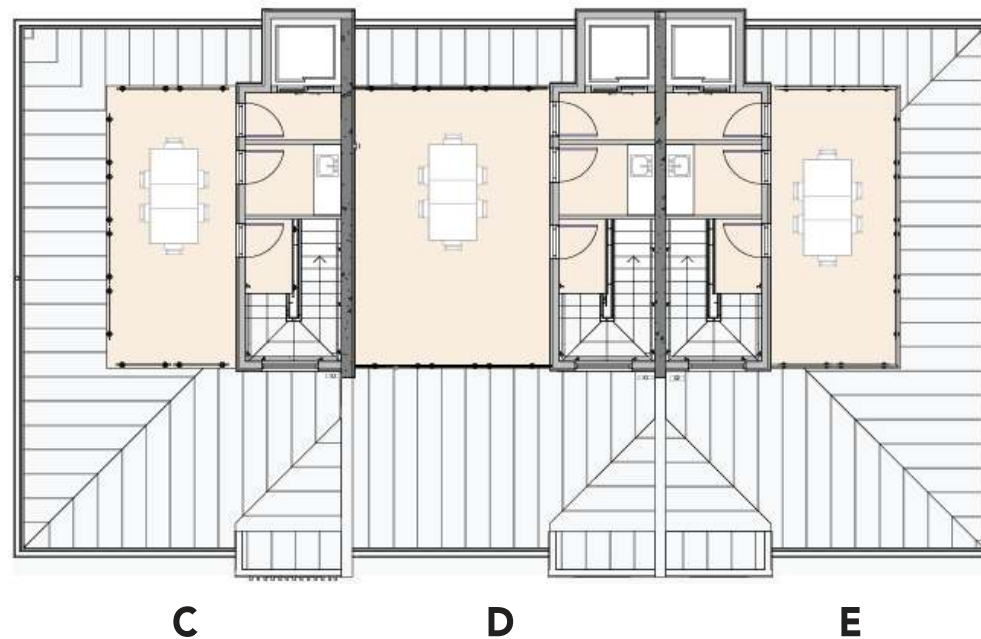

C

D

E

16 Killarney Street, Takapuna, Auckland

The illustrated floor plans are for marketing purposes and not to scale. Measurements are taken from the widest points of each room, are indicative only and are in metres. Exterior elements are not in position. Plans should not be relied on. Interested parties should make and reply on their enquires.

[www.mtvictoriaproperty.com](http://www.mtvictoriaproperty.com)